

METRIC
 DISTANCES SHOWN ON THIS
 PLAN ARE IN METRES AND
 CAN BE CONVERTED TO FEET
 BY DIVIDING BY 0.3048

DRAFT PLAN OF SUBDIVISION OF
 PART OF LOTS 26, 27 AND 28,
 CONCESSION 1 AND
 THE ORIGINAL SHORE ROAD
 ALLOWANCE IN FRONT THEREOF
 TOWNSHIP OF FOLEY
 DISTRICT OF PARRY SOUND

SCALE 1:2000
 0 10 20 30 40 METRES

SURVEYOR'S CERTIFICATE

THE BOUNDARIES OF THE LAND TO BE SUBDIVIDED
 AND THEIR RELATIONSHIP TO THE ADJACENT LANDS
 ARE ACCURATELY SHOWN ON THIS PLAN

SEPTEMBER 18, 1991
 PARRY SOUND, ONTARIO
 A. J. BUCKLER
 ONTARIO LAND SURVEYOR
 LOTS REDUCED TO 20 ON OCTOBER 25, 1996

OWNER'S CERTIFICATE


LOTS 1 TO 20 INCLUSIVE, BLOCK 21 AND
 THE STRIPS AS SHOWN WITHIN THE AREA OF
 THIS SURVEY HAVE BEEN Laid OUT IN
 ACCORDANCE WITH OUR INSTRUCTIONS

13367 SYDNEY INC.
 A. J. BUCKLER - PRESIDENT


**INFORMATION PURSUANT TO SECTION
 50(2) OF THE PLANNING ACT, 1983**

- 1) AS SHOWN
- 2) AS SHOWN
- 3) KEY PLAN
- 4) RESIDENTIAL
- 5) VACANT BUSHLAND
- 6) AS SHOWN
- 7) AS SHOWN
- 8) WATER FROM THE LAKE
- 9) 0 TO 2 METRES SAND & ORGANIC SOILS OVER
 BEDROCK
- 10) AS SHOWN
- 11) YEAR ROUND ROAD, HYDRO & BELL
- 12) N/A

PREPARED THROUGH THE OFFICE OF
 LUMMAHAN COMPANY LIMITED
 ONTARIO LAND SURVEYORS - 1991
 5 MURRAY STREET PARRY SOUND ONTARIO
 P2A 1K4 TEL: 748-8808

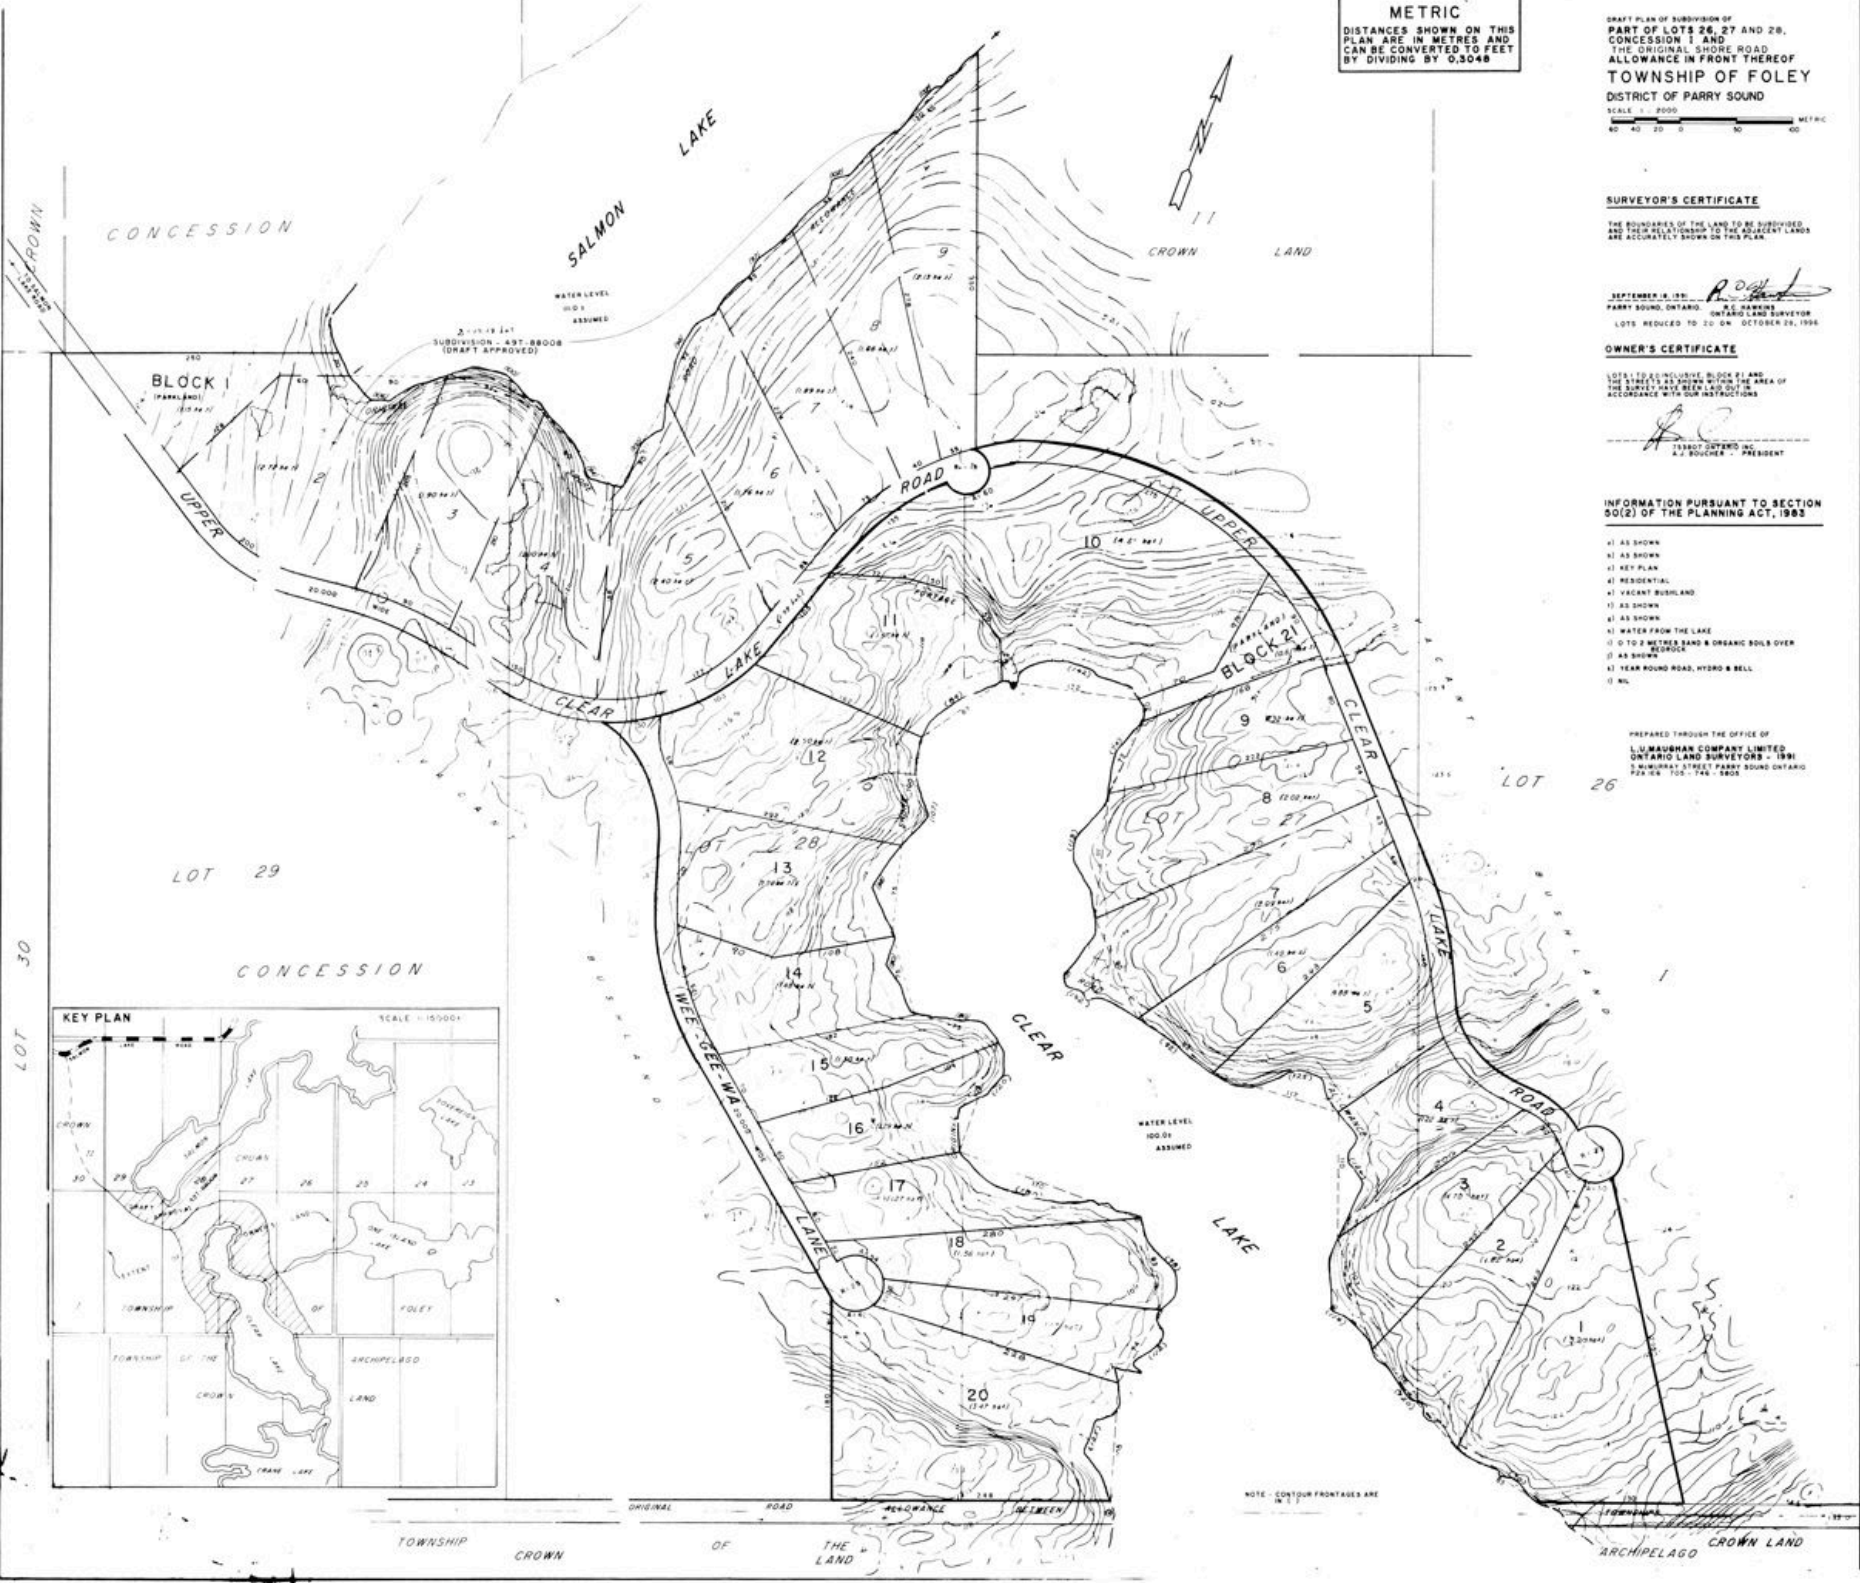

NOTE - CONTOUR FRONTAGES ARE
 IN METRES

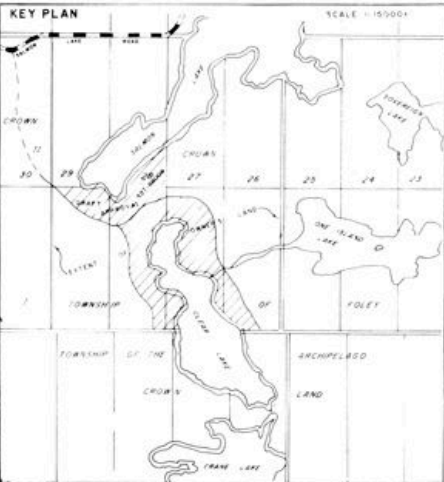

TOWNSHIP CROWN

OF THE LAND

ARCHIPELAGO CROWN LAND